



① ISOMETRIC VIEW
SCALE: NONE

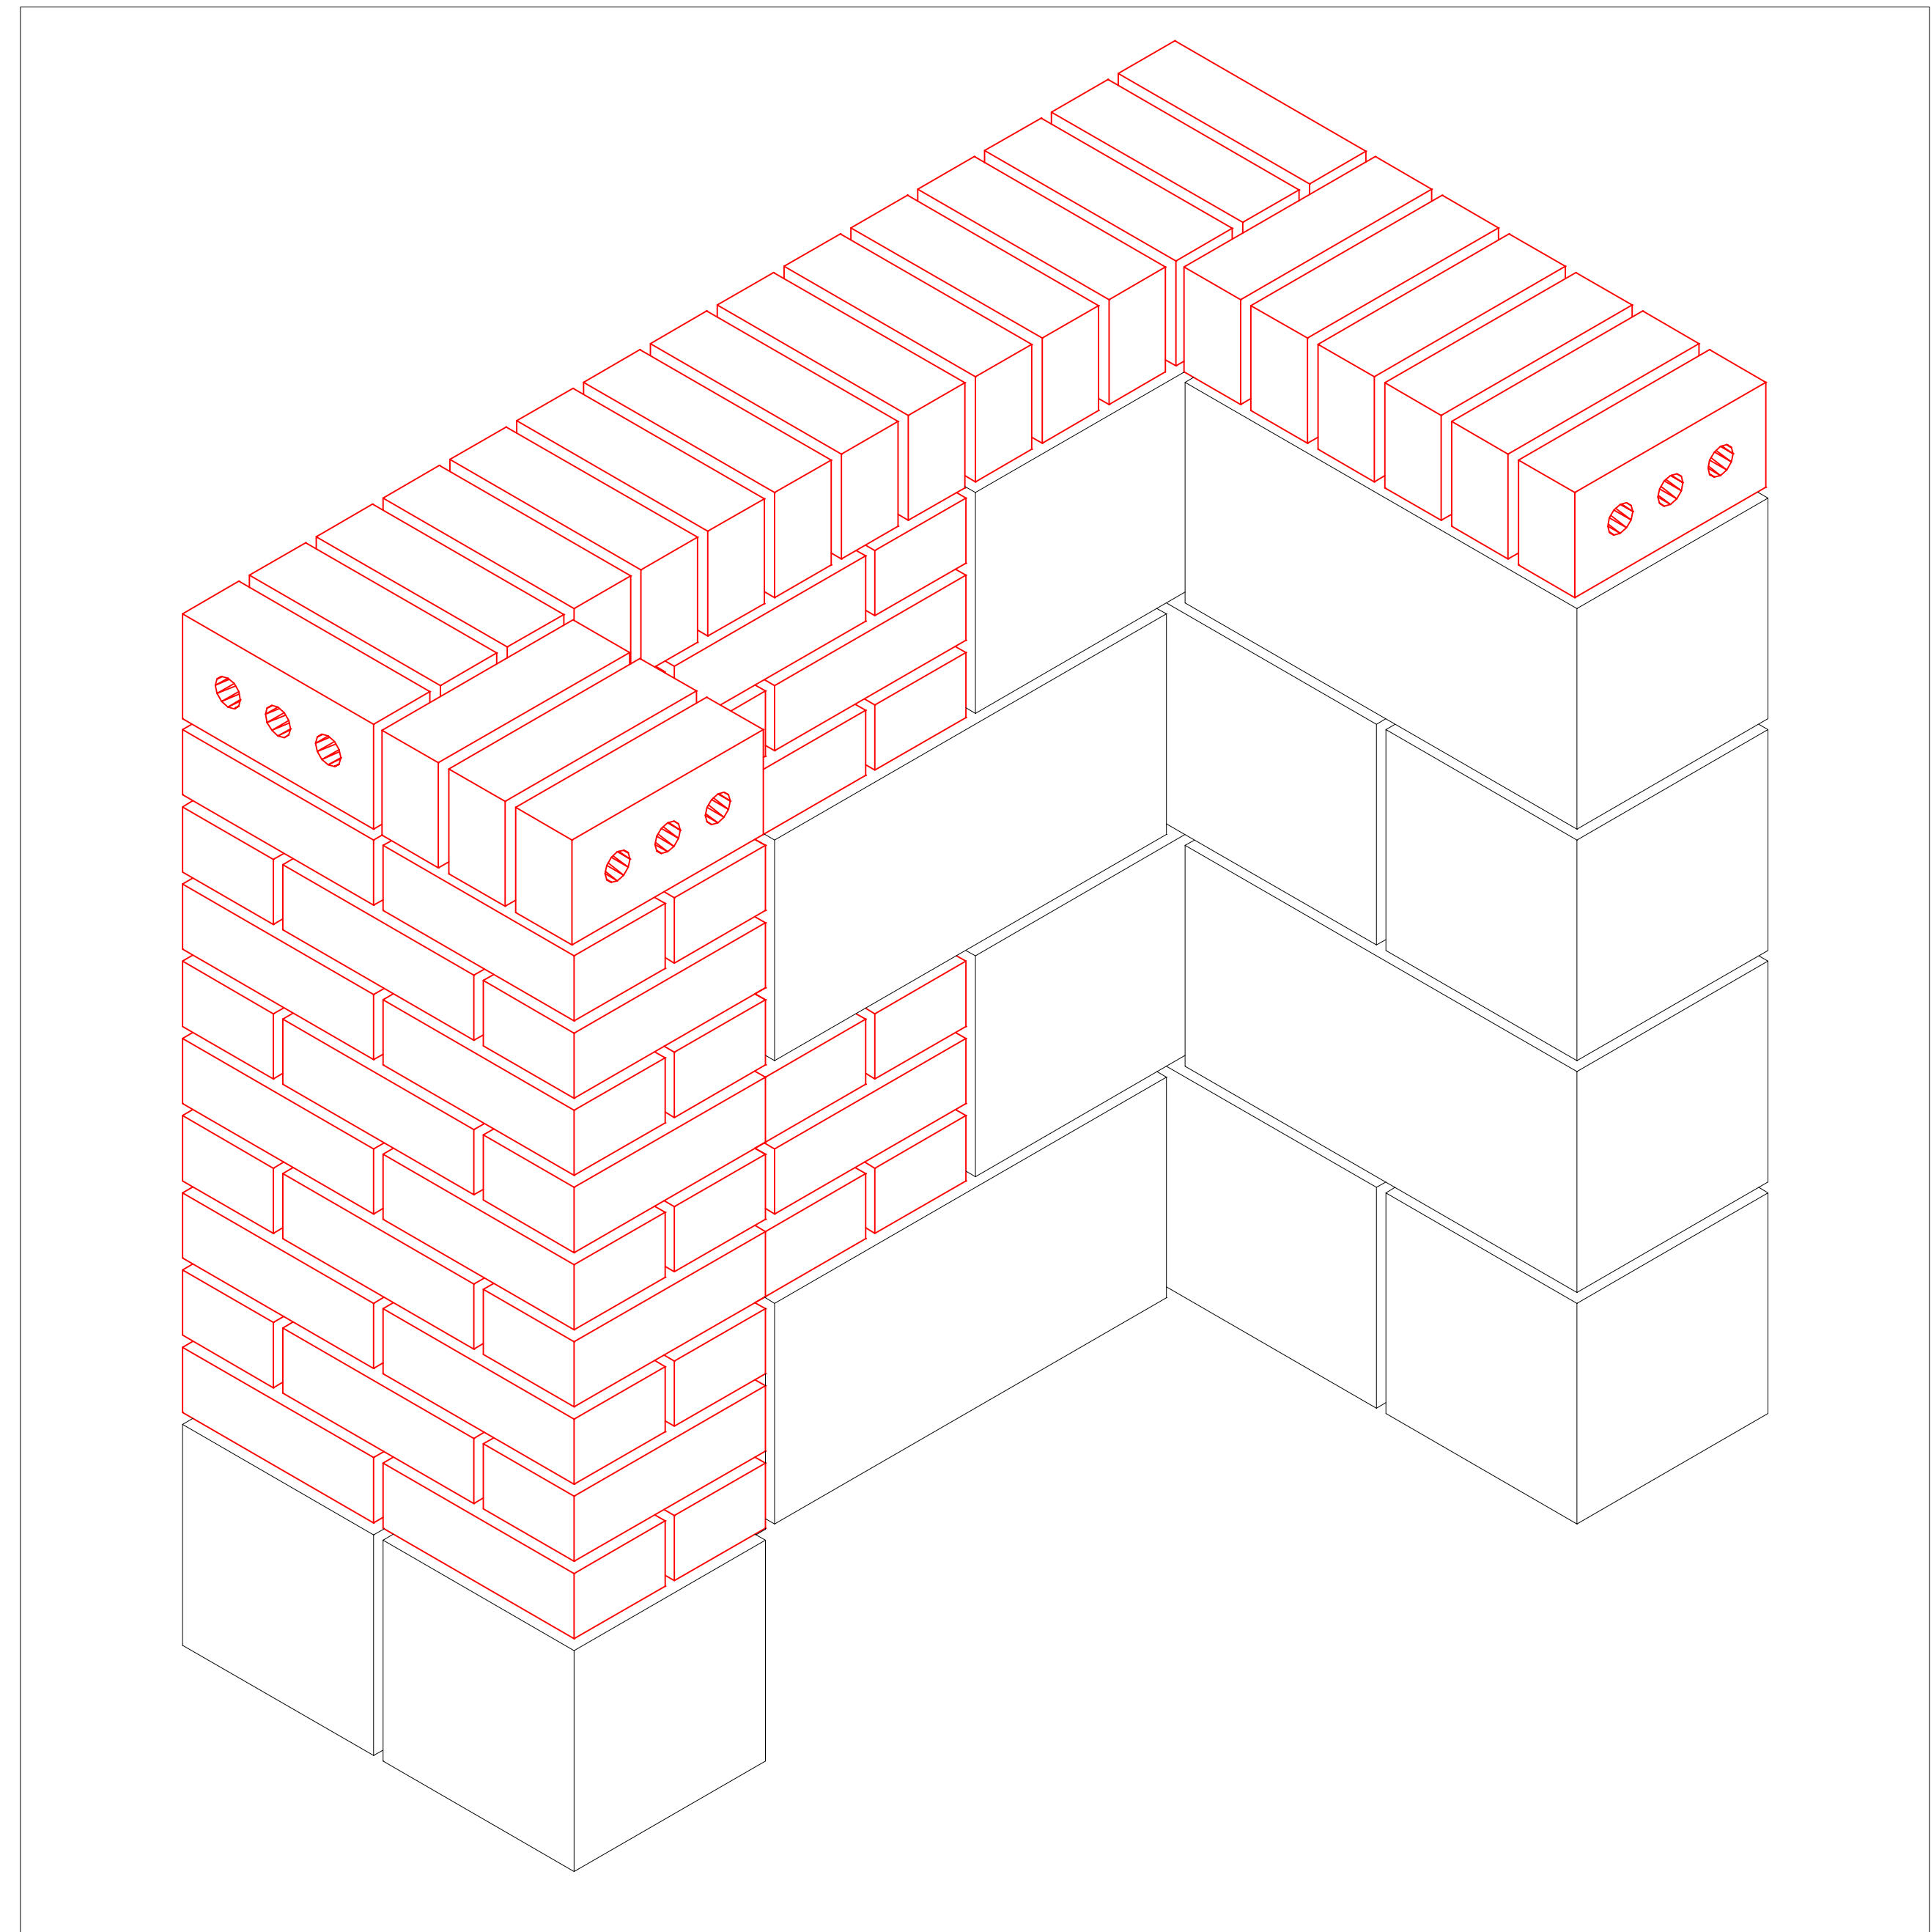


② ISOMETRIC VIEW
SCALE: NONE


SKILLSUSA NC		1/5/2023
Unit Name	Type/Color	Quantity
Modular Brick	Brick Red	90
	Brick Red Total	90
8816	CMU Gray	9
888	CMU Gray	3
	CMU Gray Total	12
	Grand Total	102

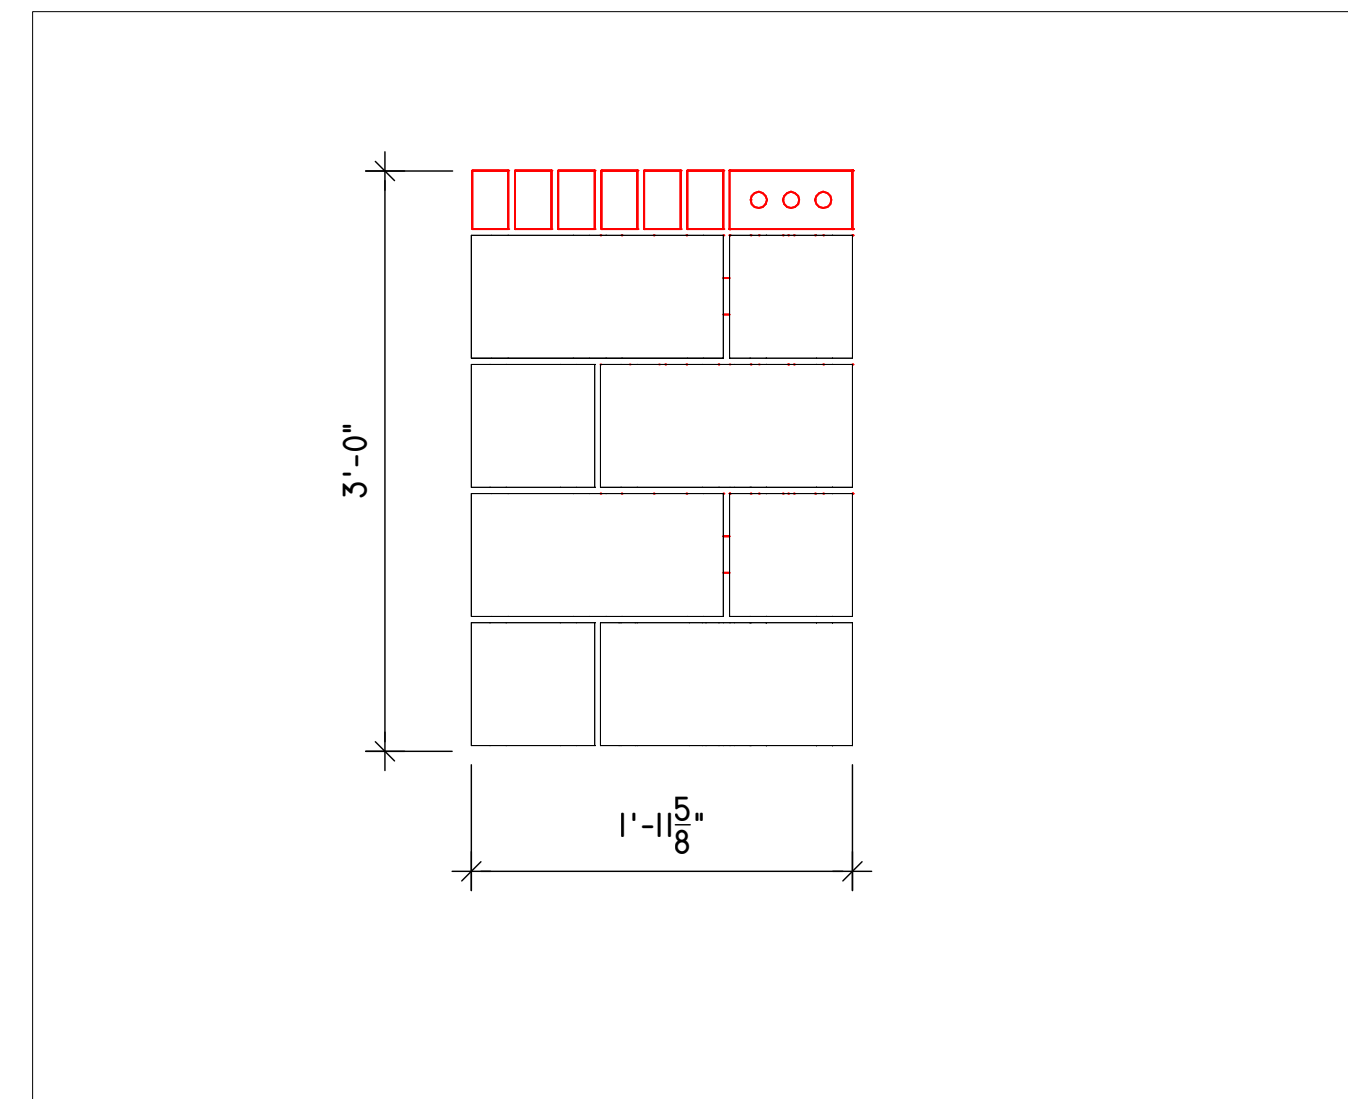

③ LEFT END
SCALE: 1" = 1'-0"

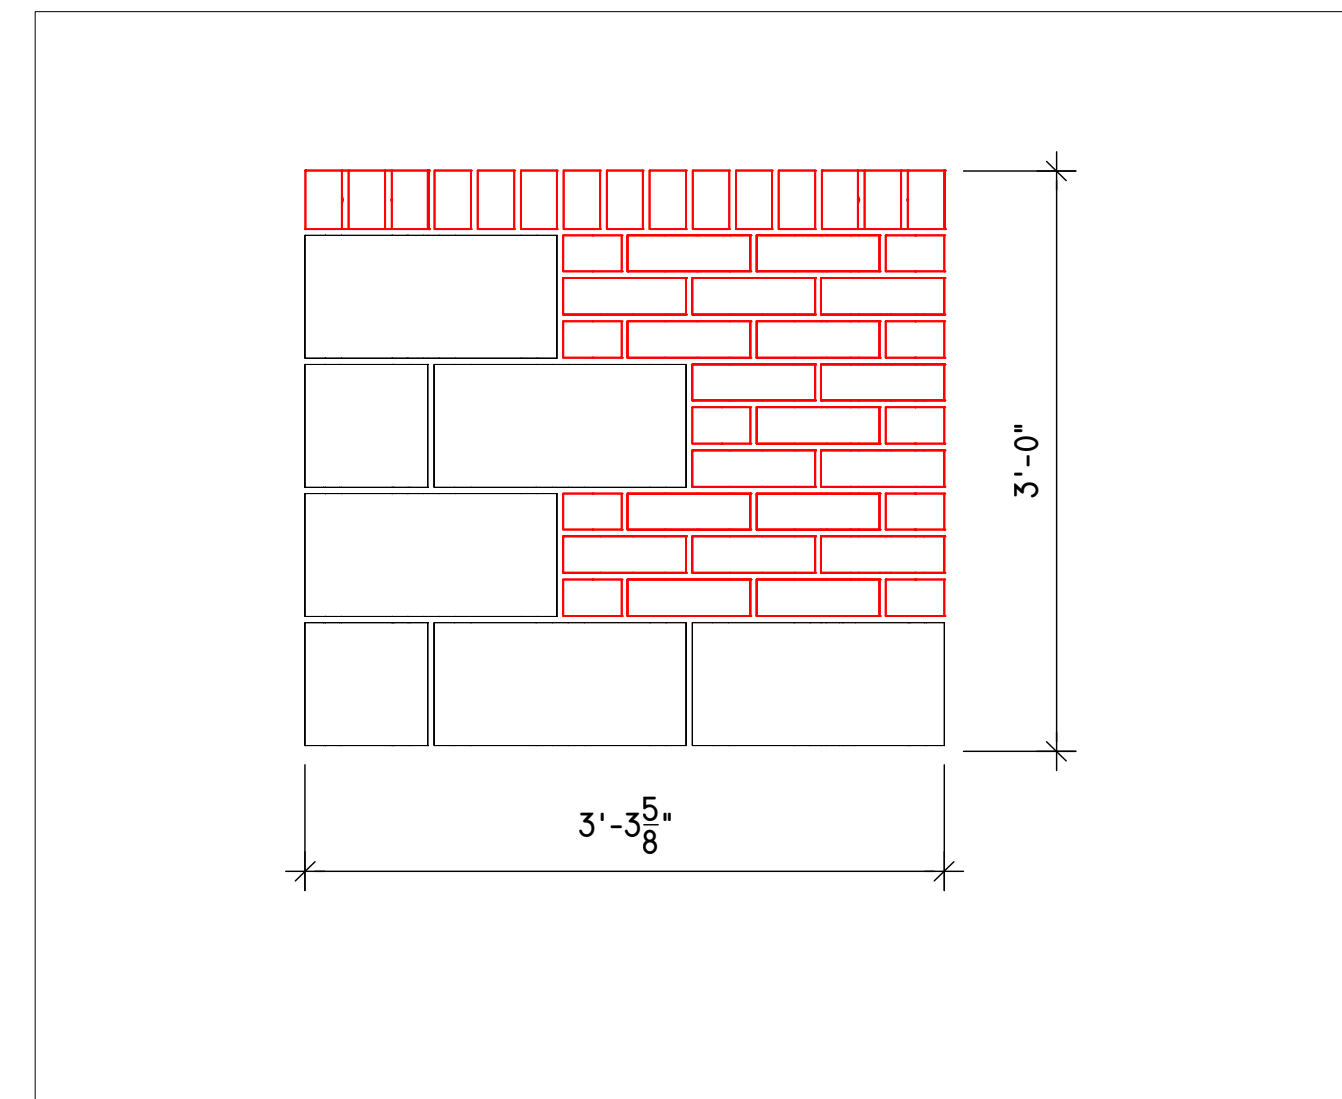

④ FRONT ELEVATION
SCALE: 1" = 1'-0"

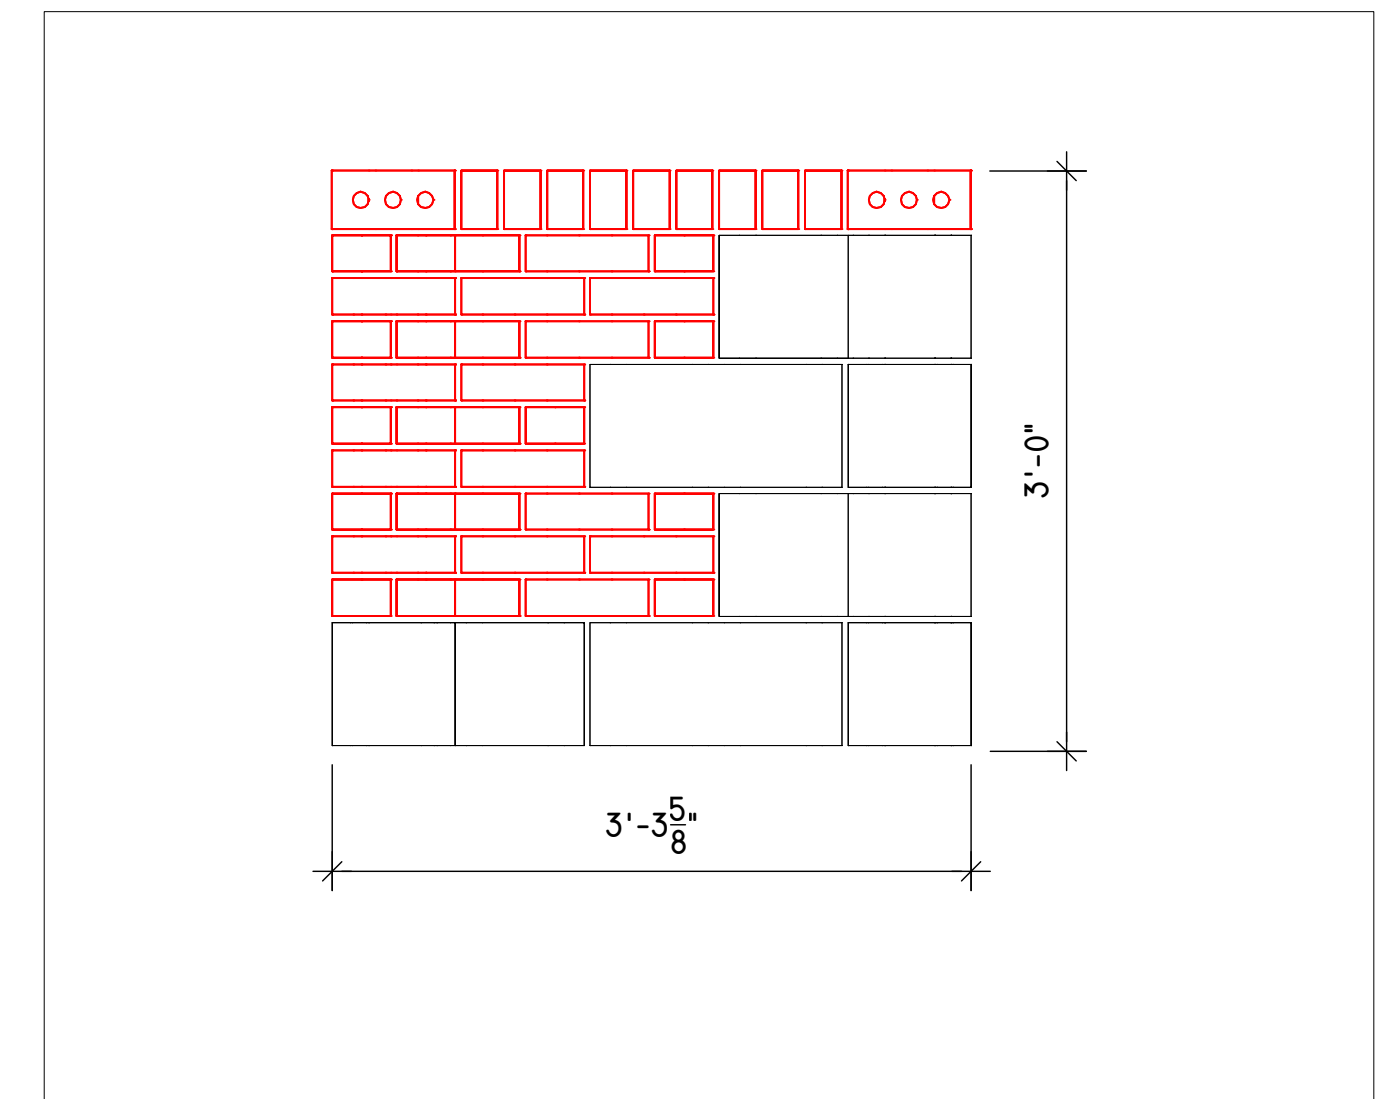

⑤ BACK ELEVATION
SCALE: 1" = 1'-0"

INSTRUCTIONS

- BUILD WALL AS SHOWN
- FILL ALL HEAD, BED AND COLLAR JOINTS.
- FINISH ALL JOINTS WITH CONCAVE JOINTER.
- CLEAN BY DRY BRUSHING ONLY.

REVISIONS


NO.	DESCRIPTION

Job #:


Date: **1/5/23**

Scale: **AS NOTED**


© 2009 CAD BLOX, LLC

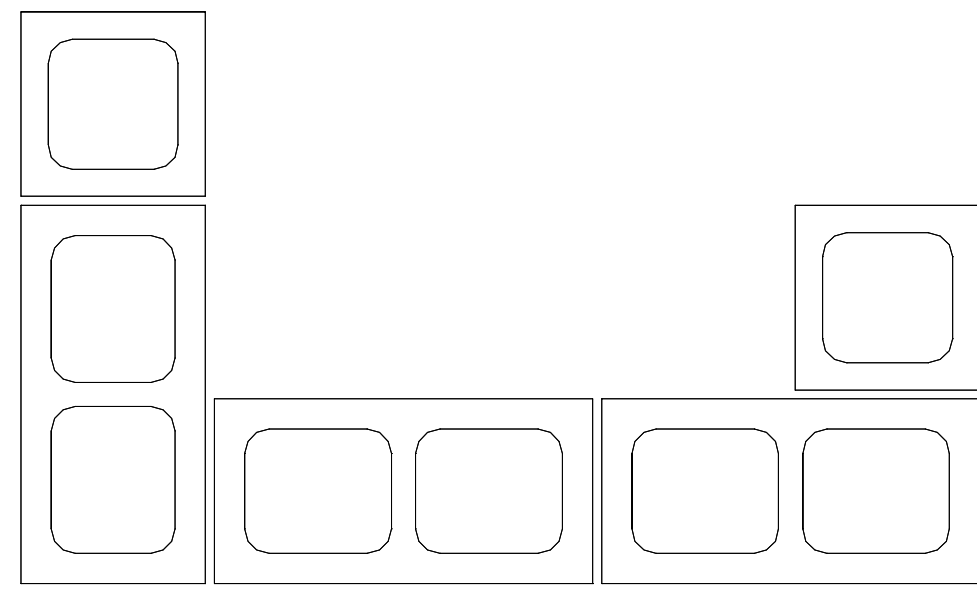


① 1ST COURSE BLOCK
SCALE: 1 1/2" = 1'-0"

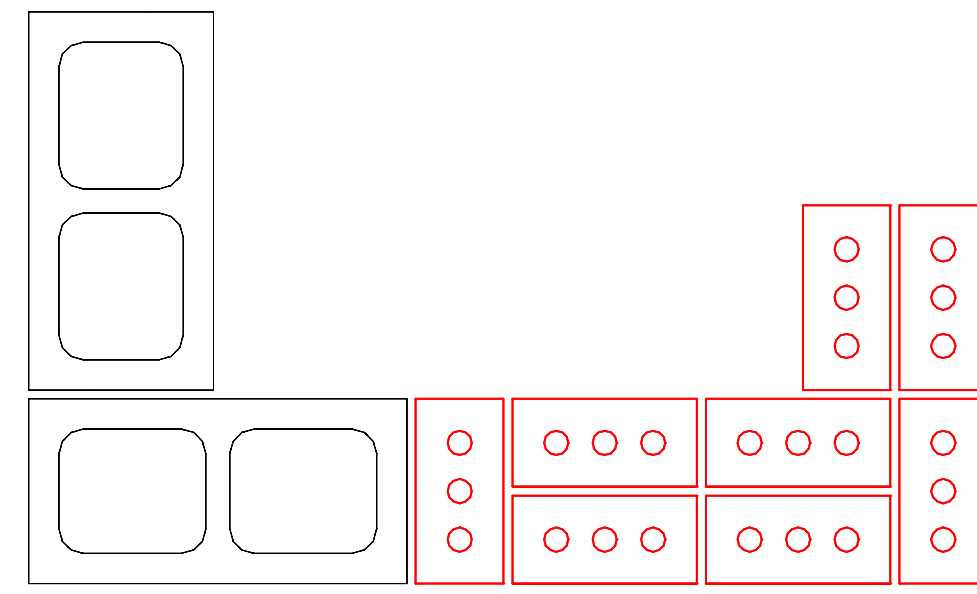


② 2ND COURSE BLOCK
SCALE: 1 1/2" = 1'-0"

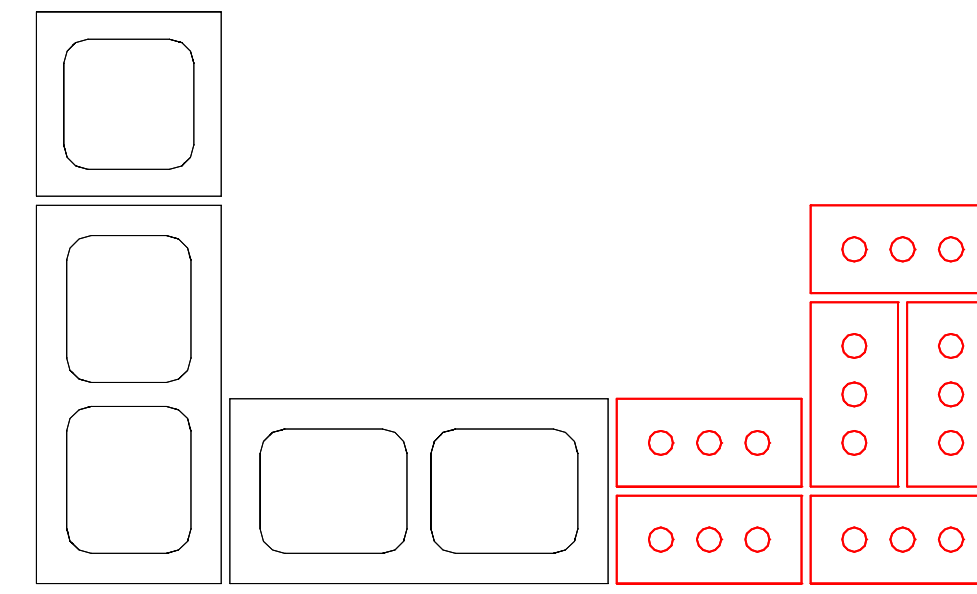

③ 3RD COURSE BLOCK
SCALE: 1 1/2" = 1'-0"

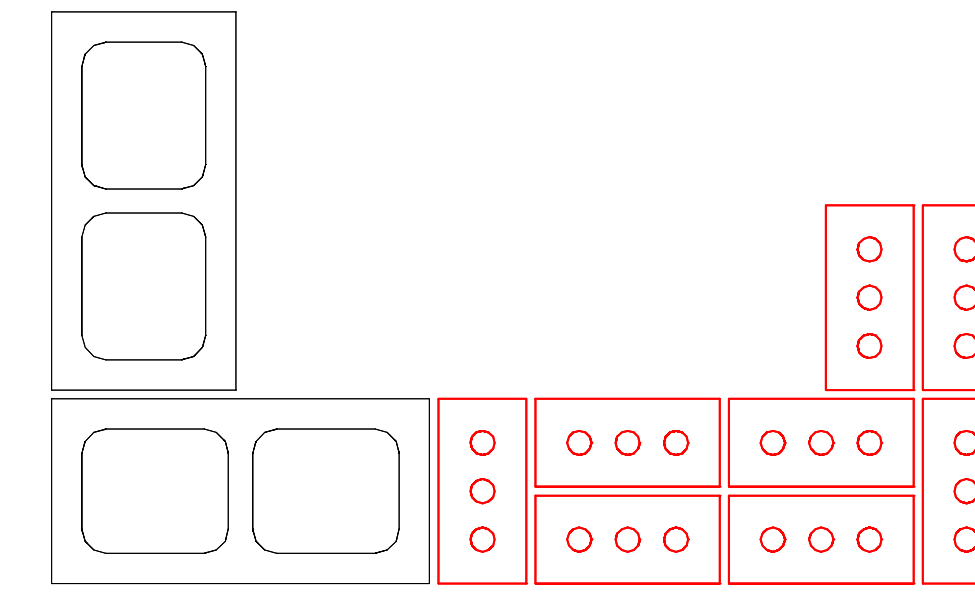

④ 4TH COURSE BLOCK
SCALE: 1 1/2" = 1'-0"

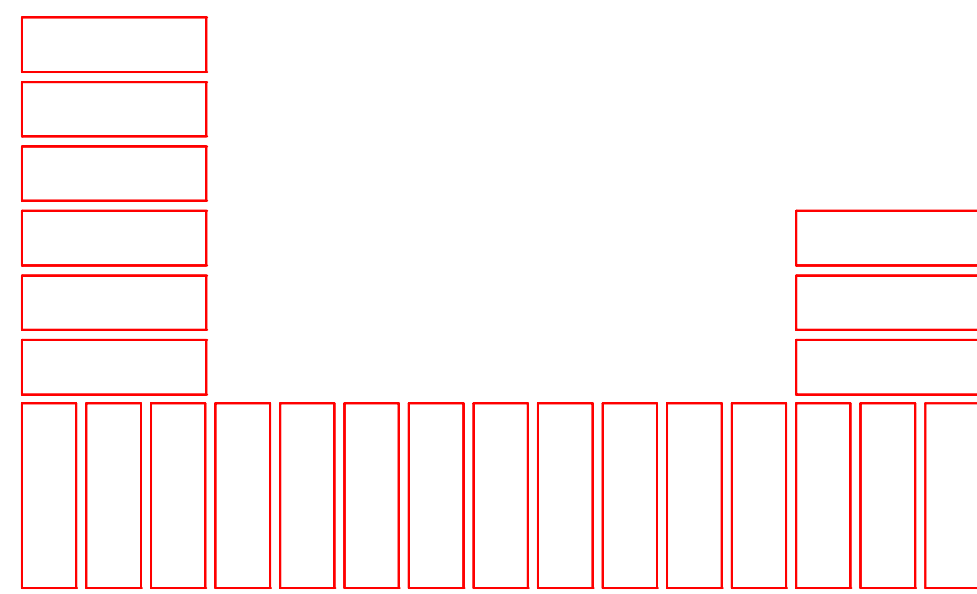

⑤ ROWLOCK COURSE
SCALE: 1 1/2" = 1'-0"

INSTRUCTIONS

1. BUILD WALL AS SHOWN
2. FILL ALL HEAD, BED AND COLLAR JOINTS.
3. FINISH ALL JOINTS WITH CONCAVE JOINTER.
4. CLEAN BY DRY BRUSHING ONLY.

REVISIONS

Job #:

Date: **1/5/23**

Scale: **AS NOTED**

© 2009 CAD BLOX, LLC