




Sam McGee Memorial Contest 5/15/2021		2021 NCMCA Apprentice Contest
Unit Name	Type/Color	Quantity
Modular Brick	Brick	92
	Solid Brick	4
	Brick Total	96
8816	CMU Gray	6
888	CMU Gray	2
	CMU Gray Total	8
	Grand Total	104

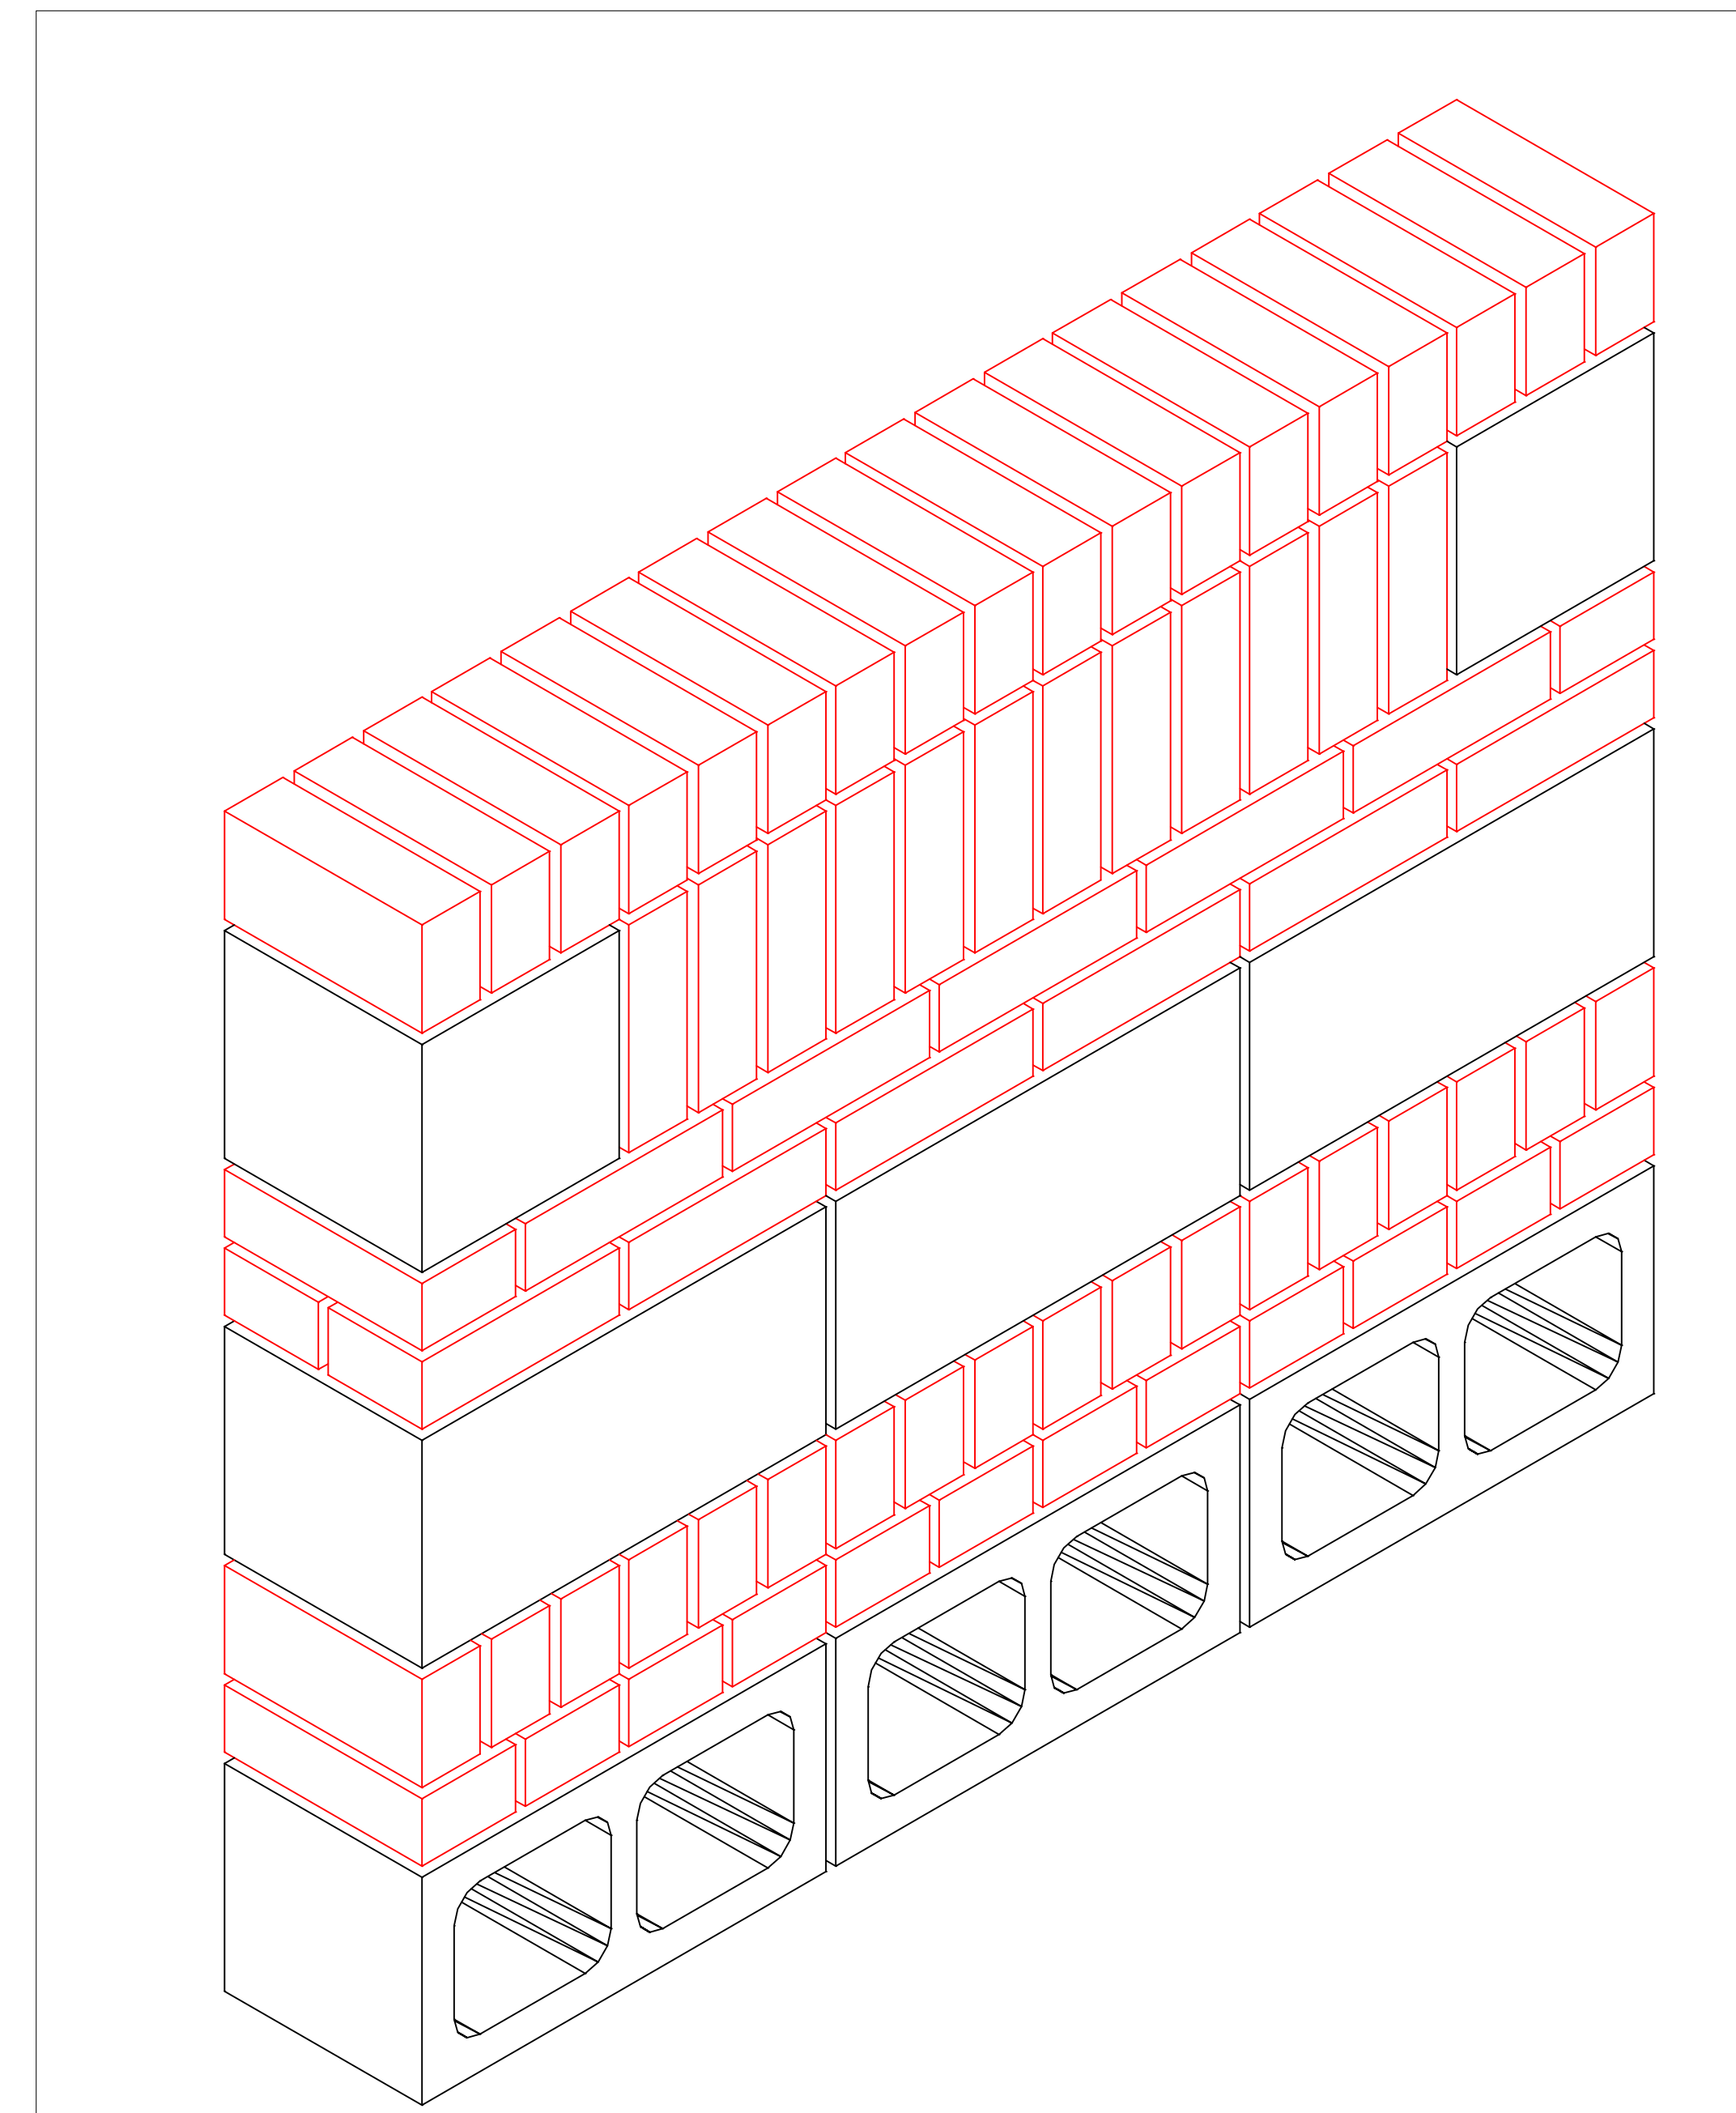


1 ISOMETRIC VIEW
SCALE: NONE

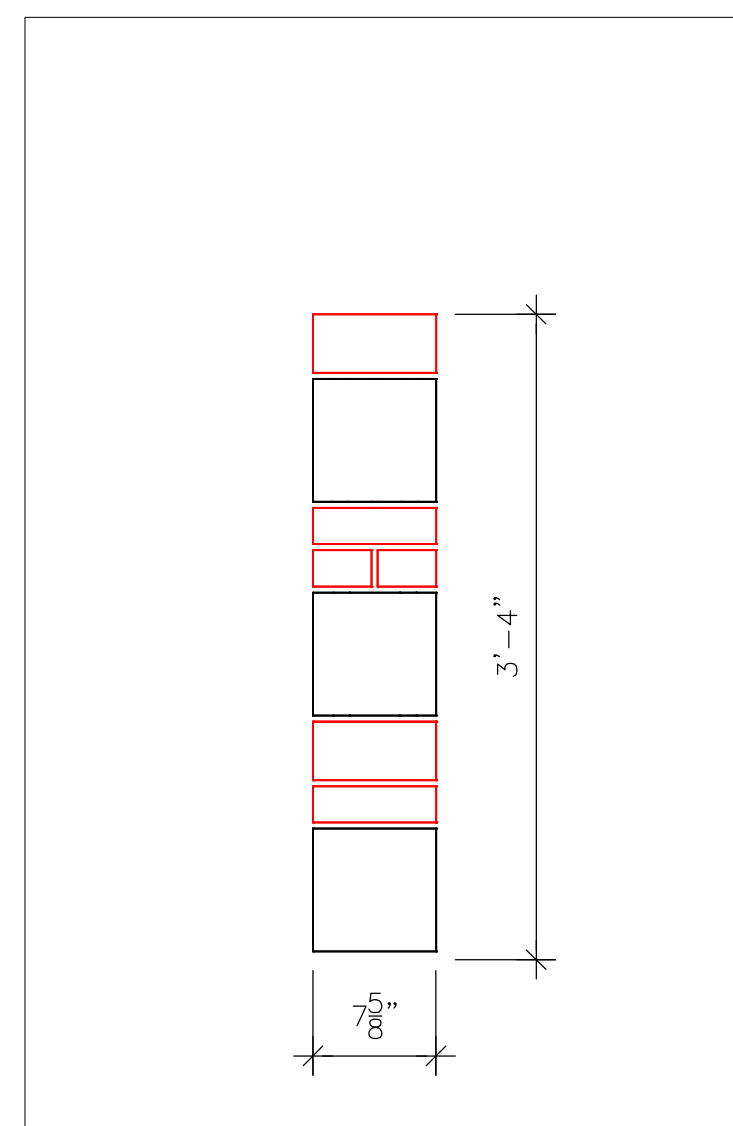

2 LEFT END
SCALE: 1"=1'

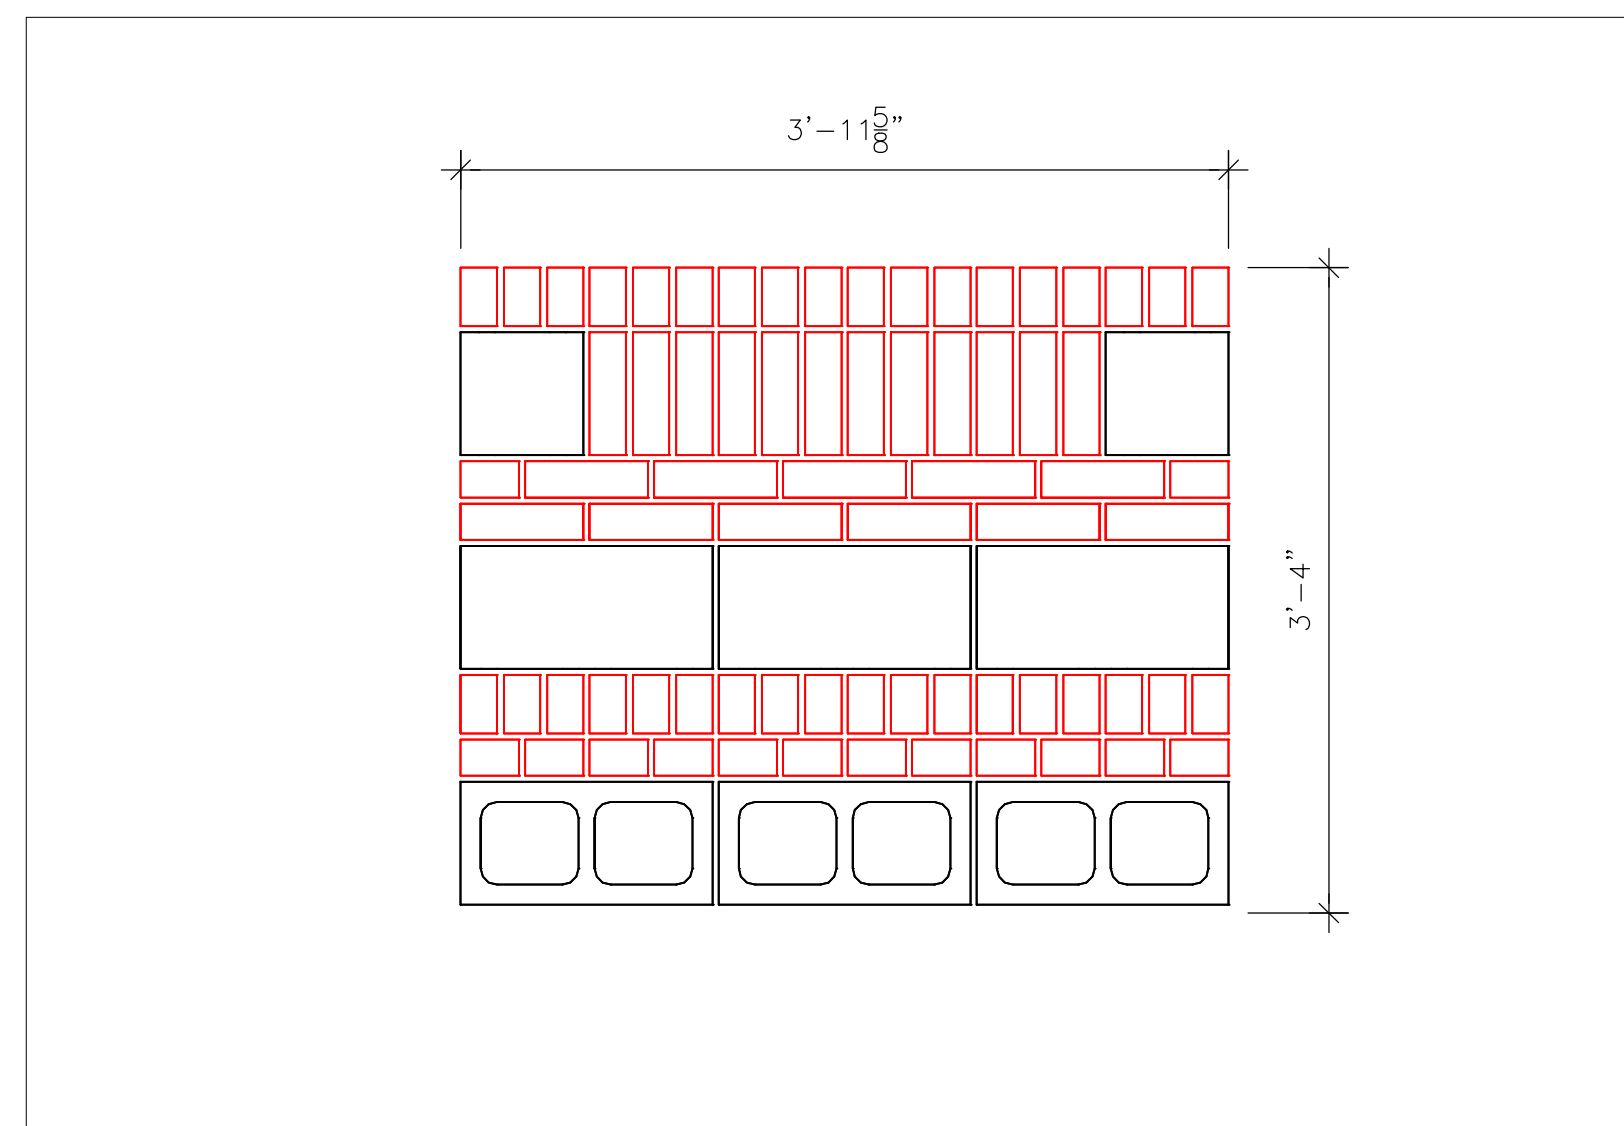

3 FRONT ELEVATION
SCALE: 1"=1'

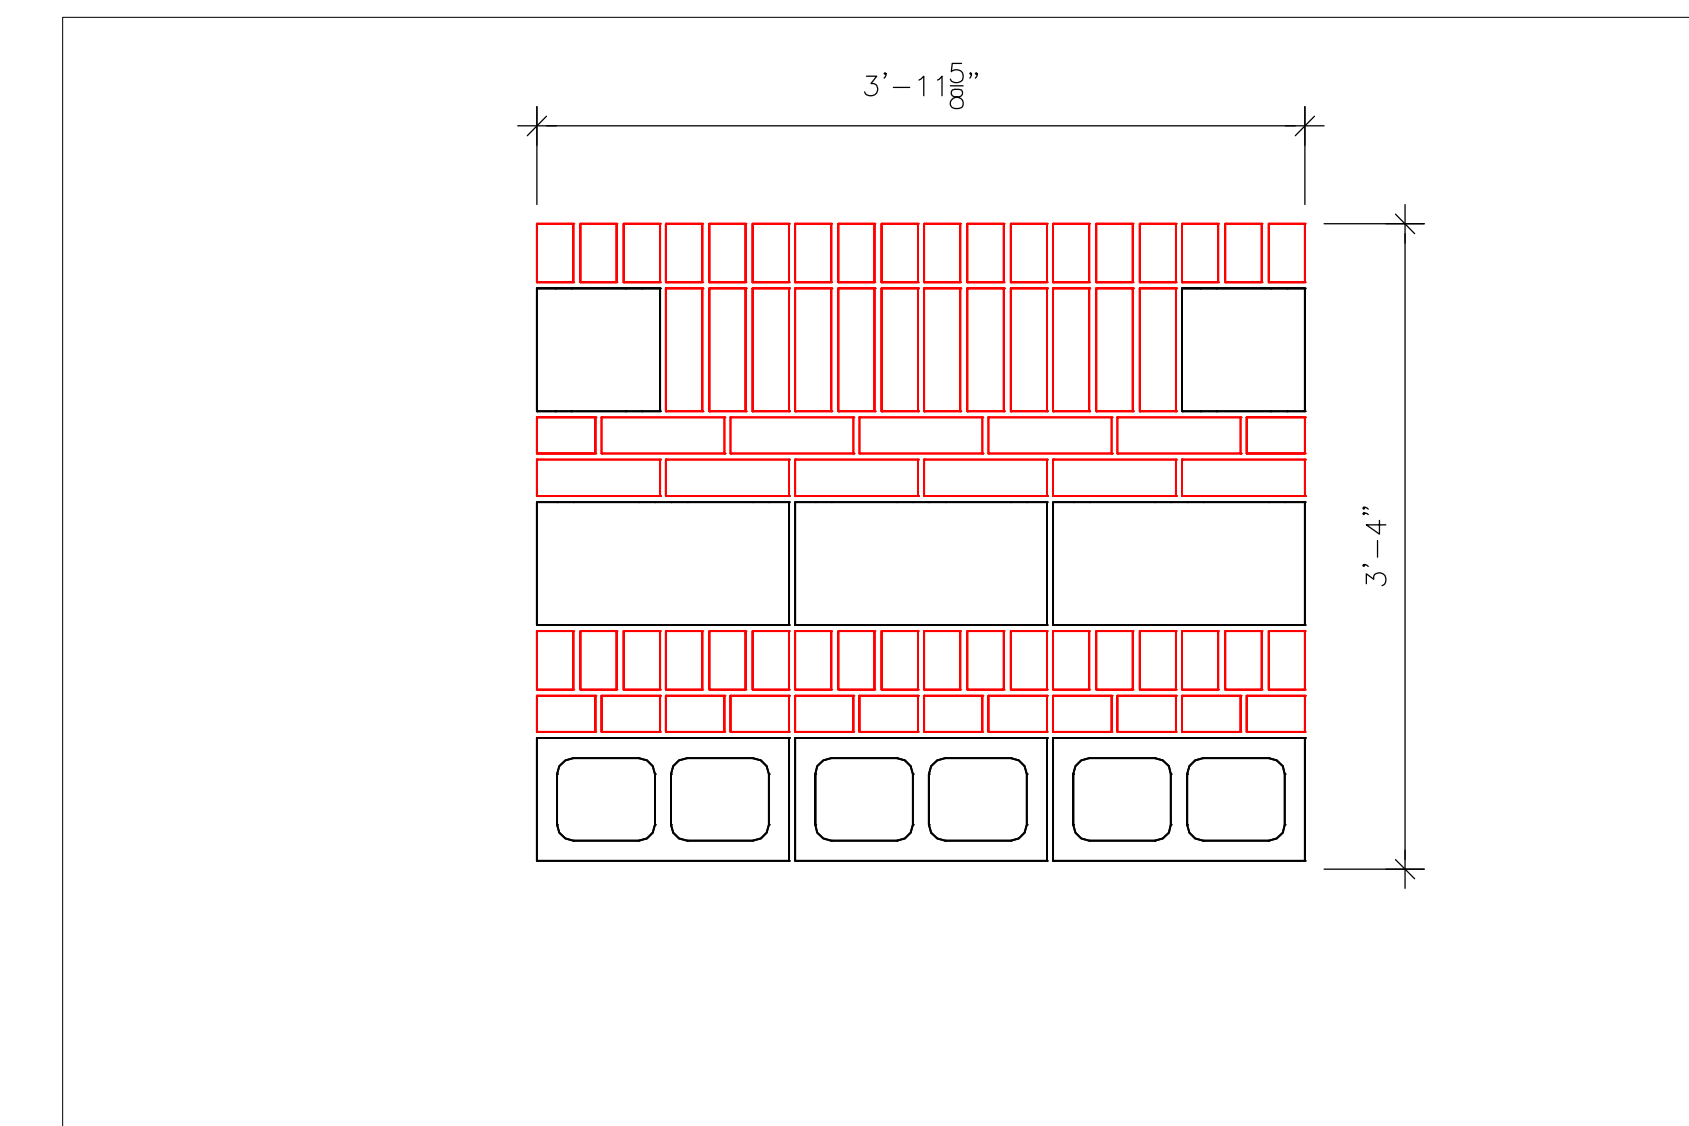

4 BACK ELEVATION
SCALE: 1"=1'

INSTRUCTIONS

- BUILD WALL AS SHOWN
- FILL ALL HEAD, BED AND COLLAR JOINTS.
- FINISH ALL JOINTS WITH CONCAVE JOINTER.
- CLEAN BY DRY BRUSHING ONLY.

MASONRY PROJECT

NO.	REVISIONS

Job #:

Date: **2/25/2020**

Scale: **AS NOTED**

© 2009 CAD BLOX, LLC