




SKILLS USA NORTH CAROLINA		4/28/2022
Unit Name	Type/Color	Quantity
Modular Brick	Brick Red	90
	Brick Red Total	90
Modular Brick	Brick Tan	12
	Brick Tan Total	12
8816	CMU Gray	7
	CMU Gray Total	7
	Grand Total	109

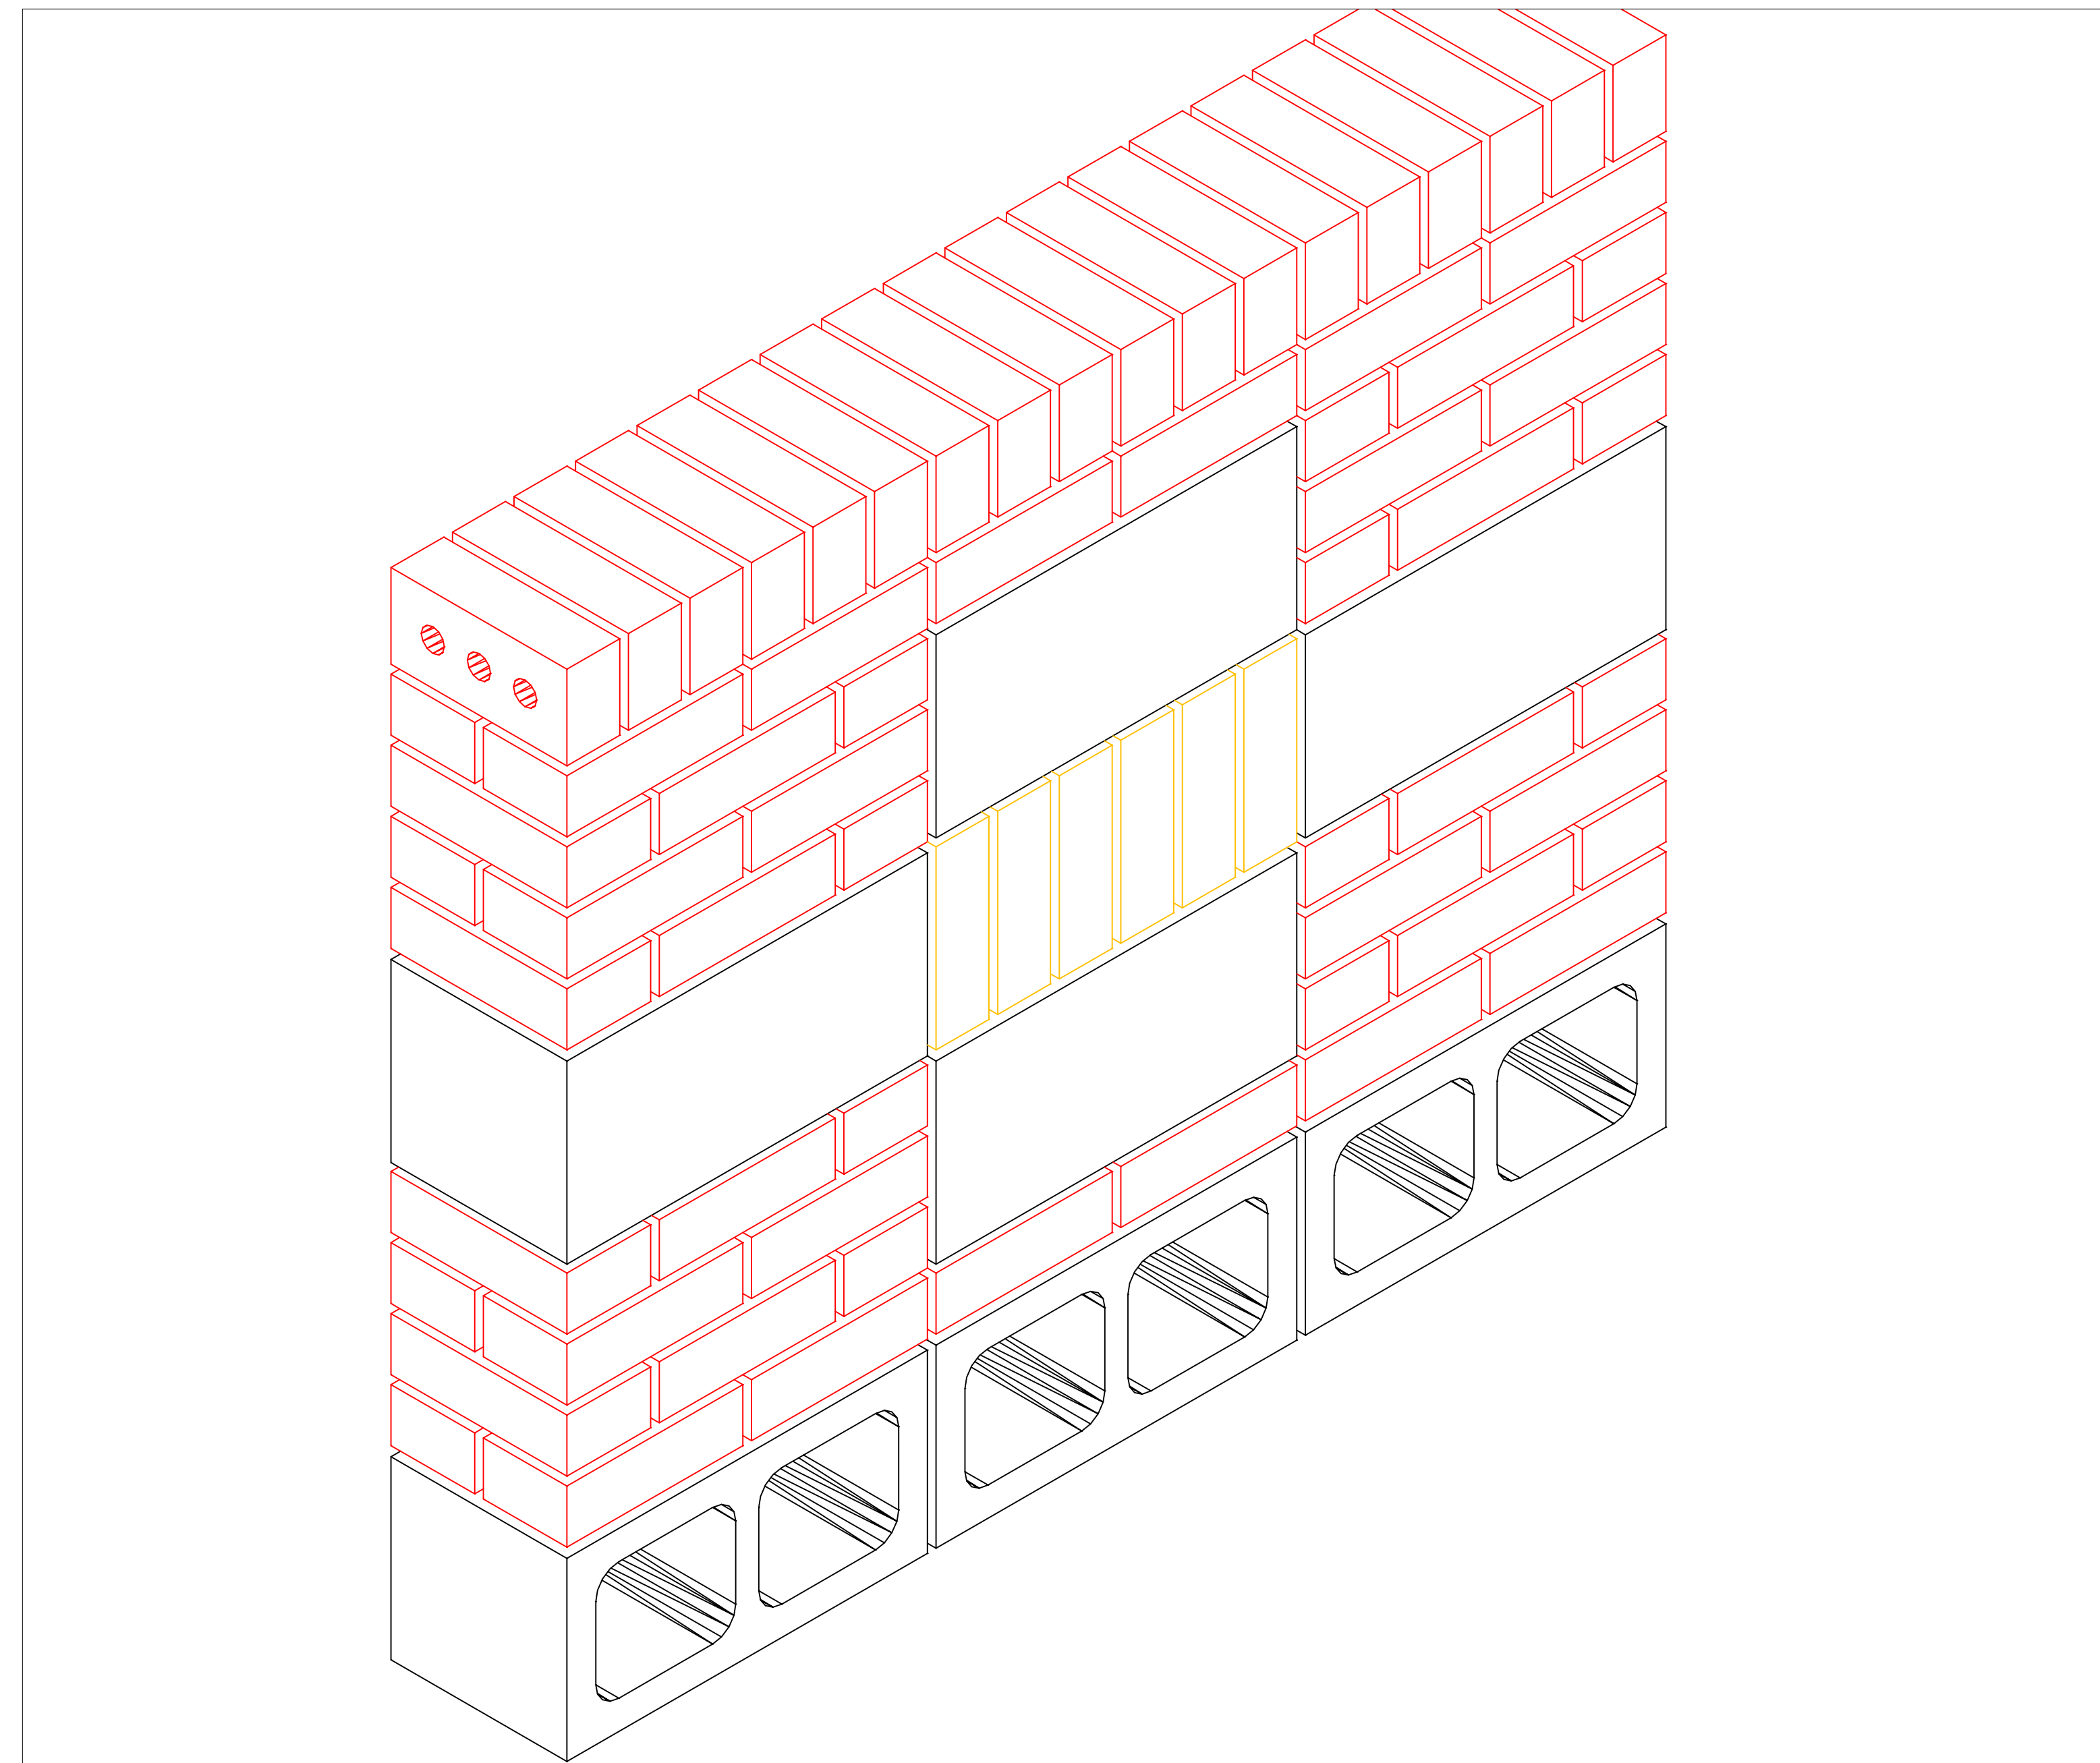


1 ISOMETRIC VIEW
SCALE: NONE

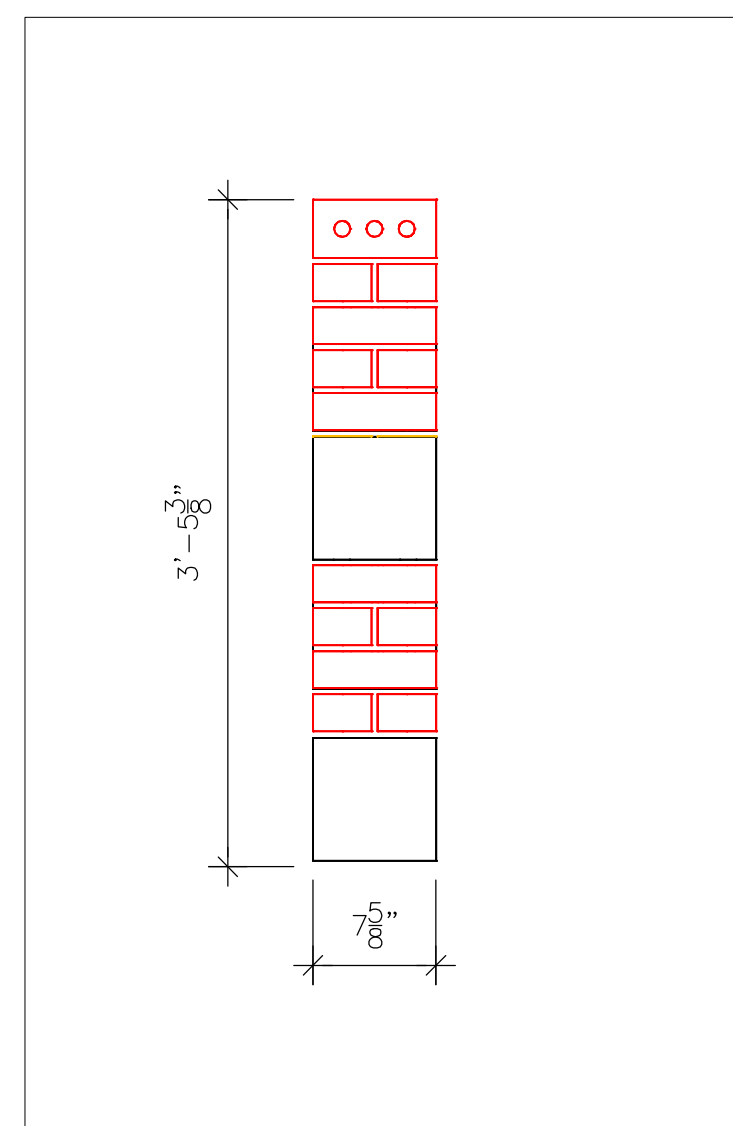

2 LEFT END
SCALE: 1"=1'

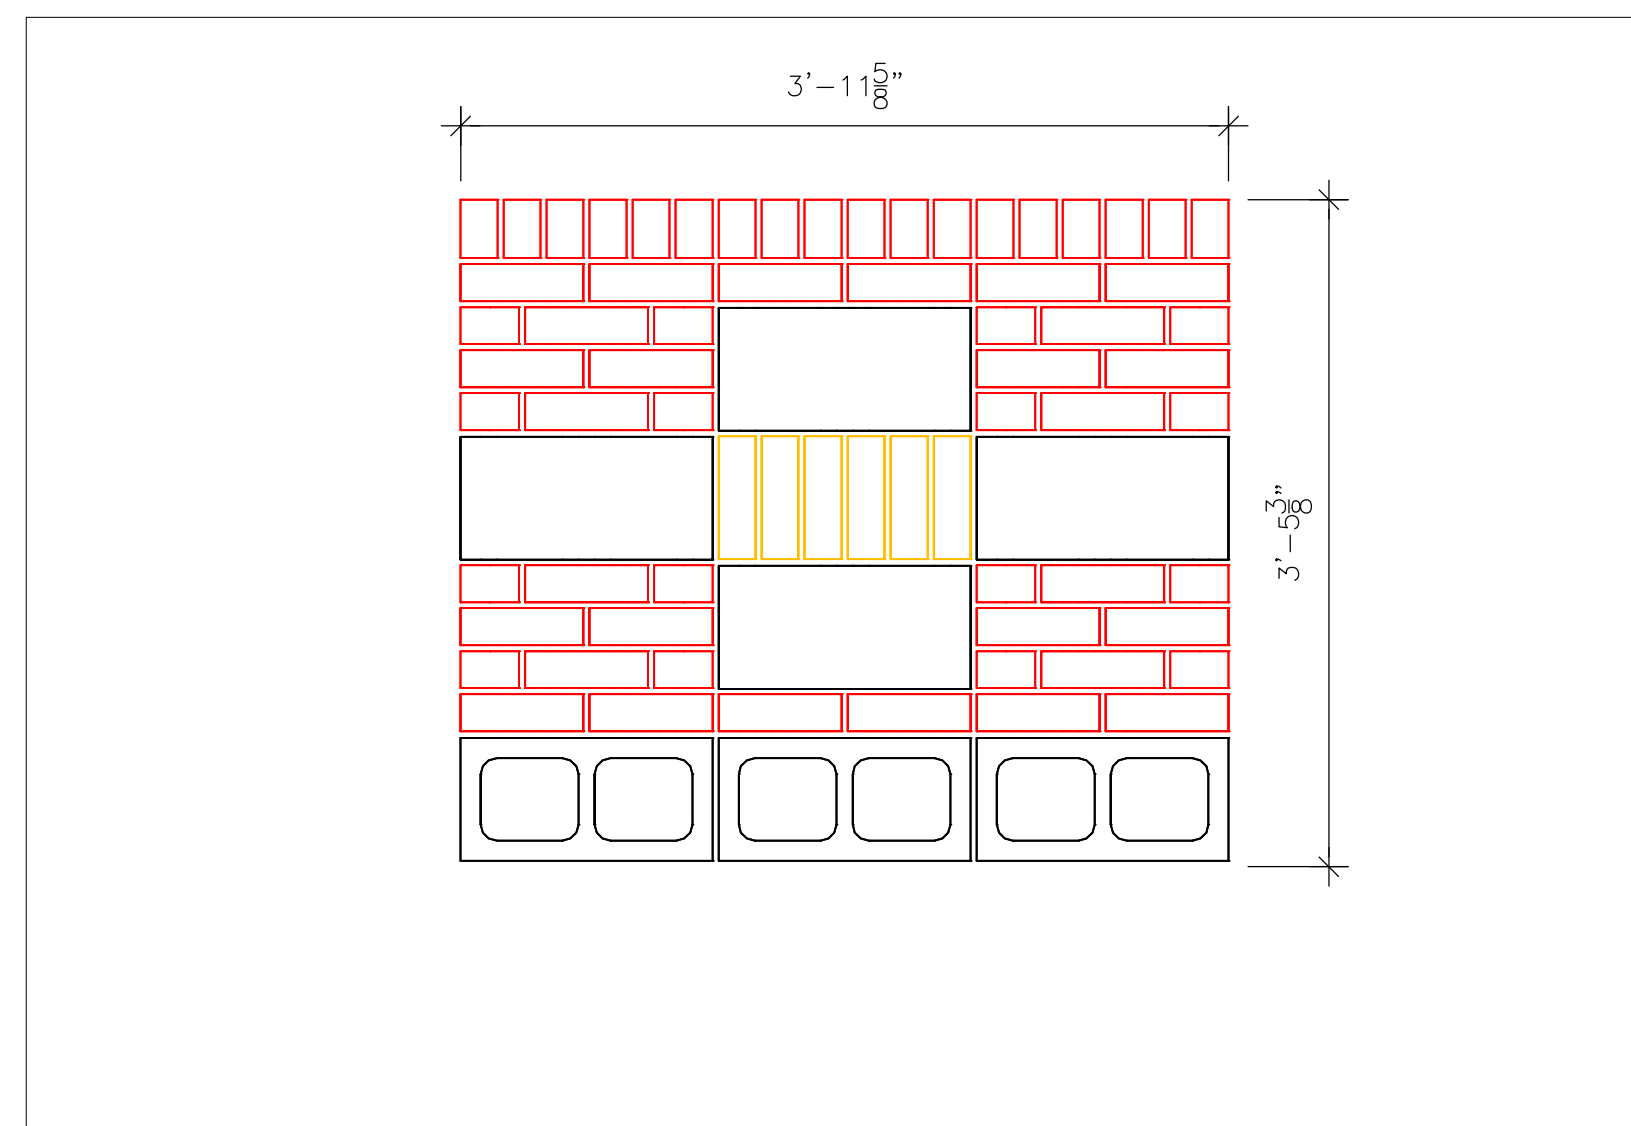

3 FRONT ELEVATION
SCALE: 1"=1'

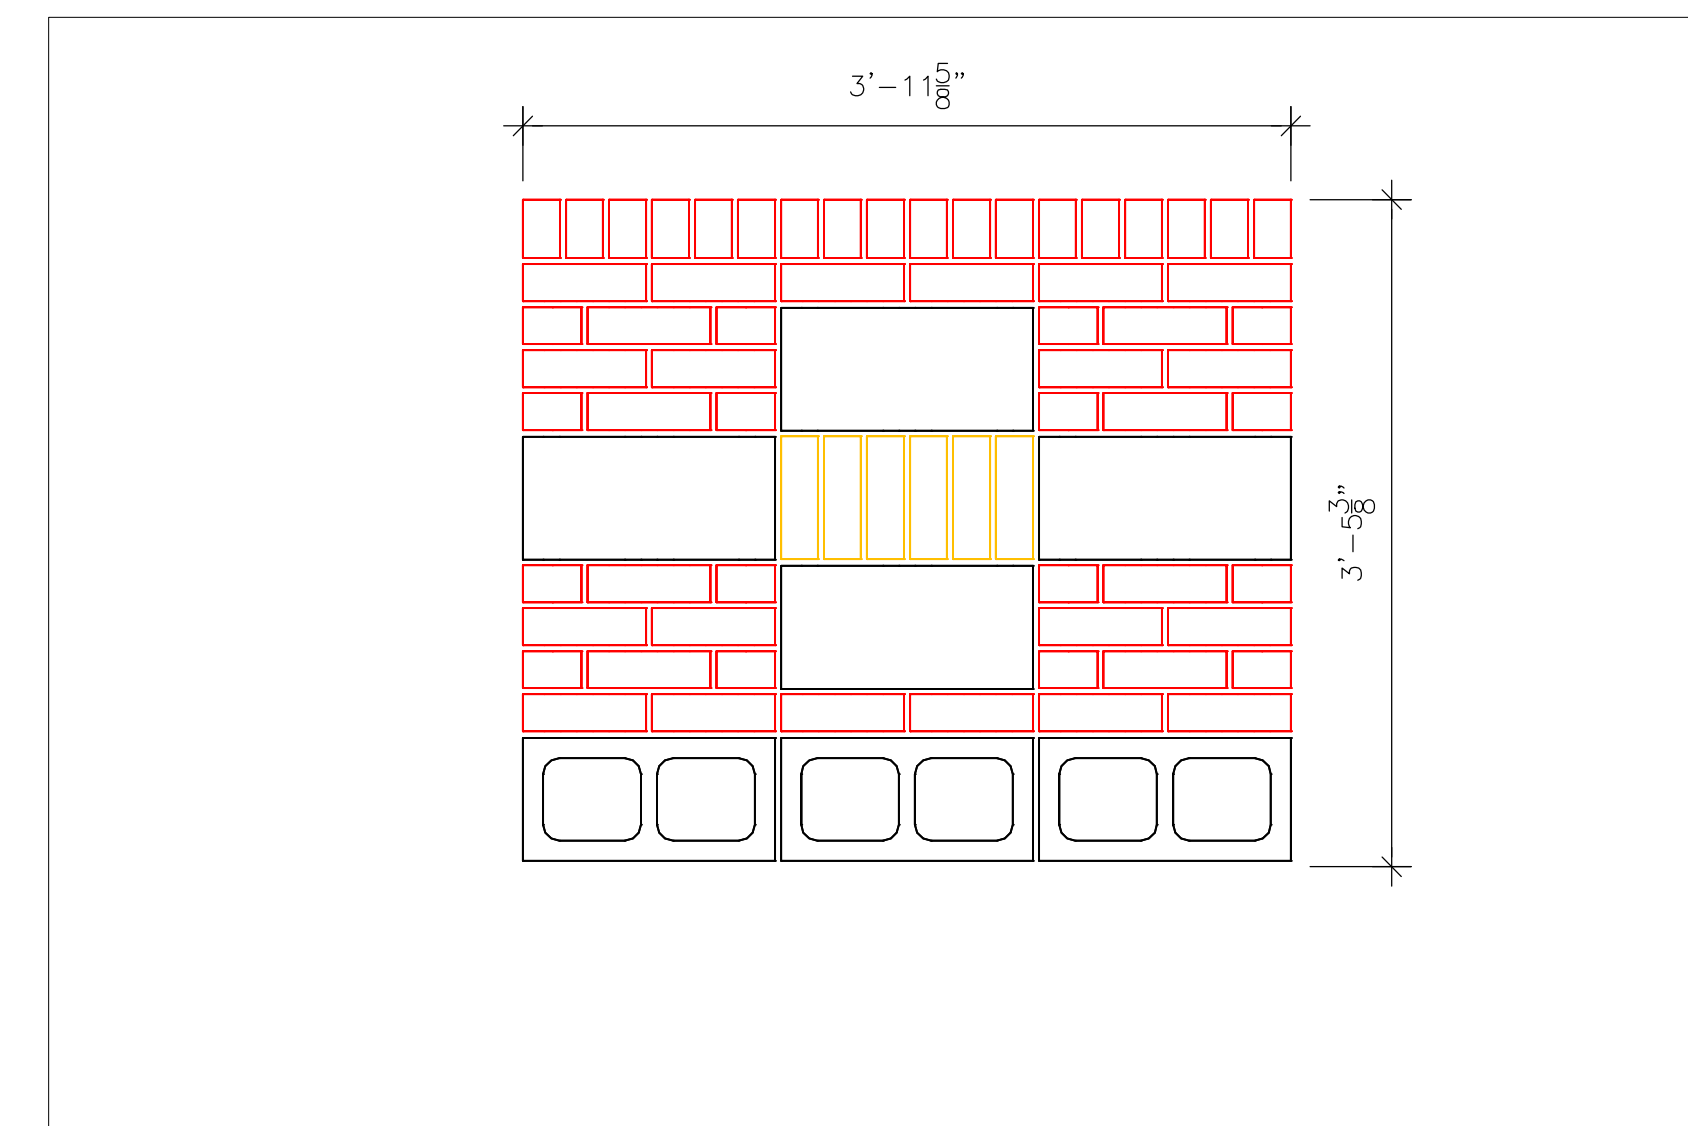

4 BACK ELEVATION
SCALE: 1"=1'

MASONRY PROJECT

INSTRUCTIONS

- BUILD WALL AS SHOWN
- FILL ALL HEAD, BED AND COLLAR JOINTS.
- FINISH ALL JOINTS WITH CONCAVE JOINTER.
- CLEAN BY DRY BRUSHING ONLY.

REVISIONS

Job #:

Date: **4/28/2022**

Scale: **AS NOTED**

© 2009 CAD BLOX, LLC